

R O A D


78'

4'0" W I D E B A L C O N Y

40'

32'-6"

3'3"

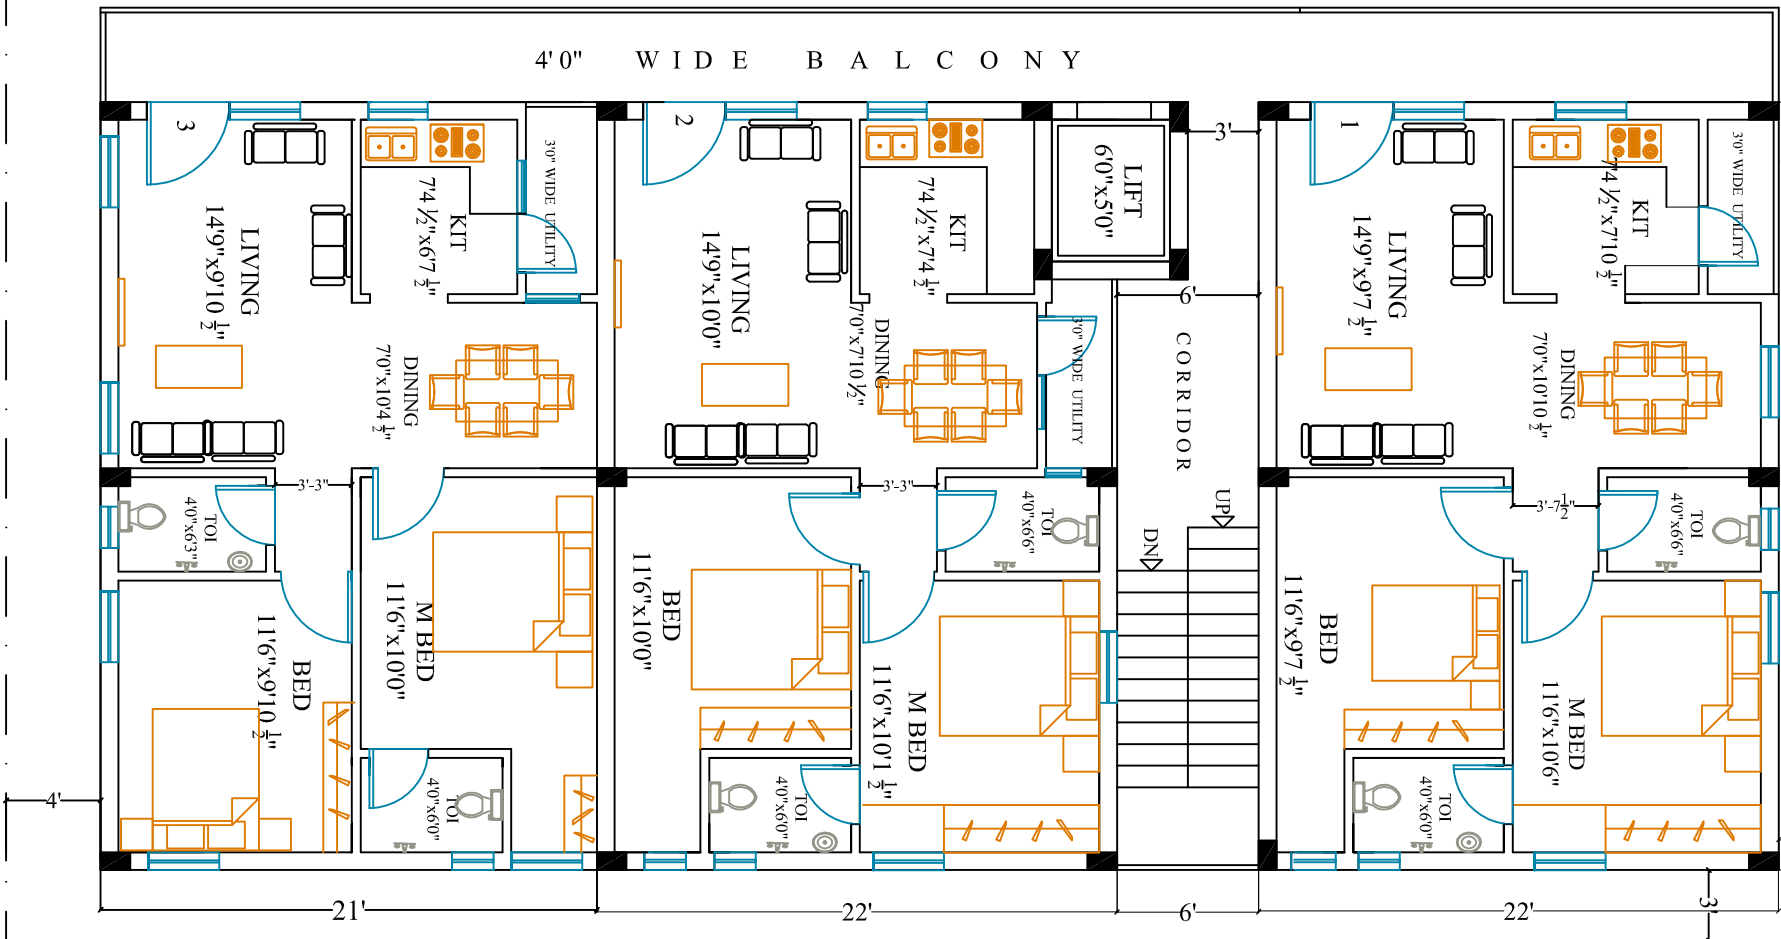

TYPICAL FLOOR PLAN

CLIENT :  
Mr. VIDYA SAGAR

LOCATION :  
BANGALORE

CONCEPT : 1M  
SHEET NO. : 01  
DATE : 27-01-18



ARCHITECT :  
NROOPA ARCHITECTS  
NROOPA ARCHITECTS  
MOOSASAIBAGAT  
HYDRABAD-36  
MOBILE : 09346835942

REVISED ON : 31-01-18  
REVISED ON : 28-01-18