



PROPOSED GROUND FLOOR PLAN -3

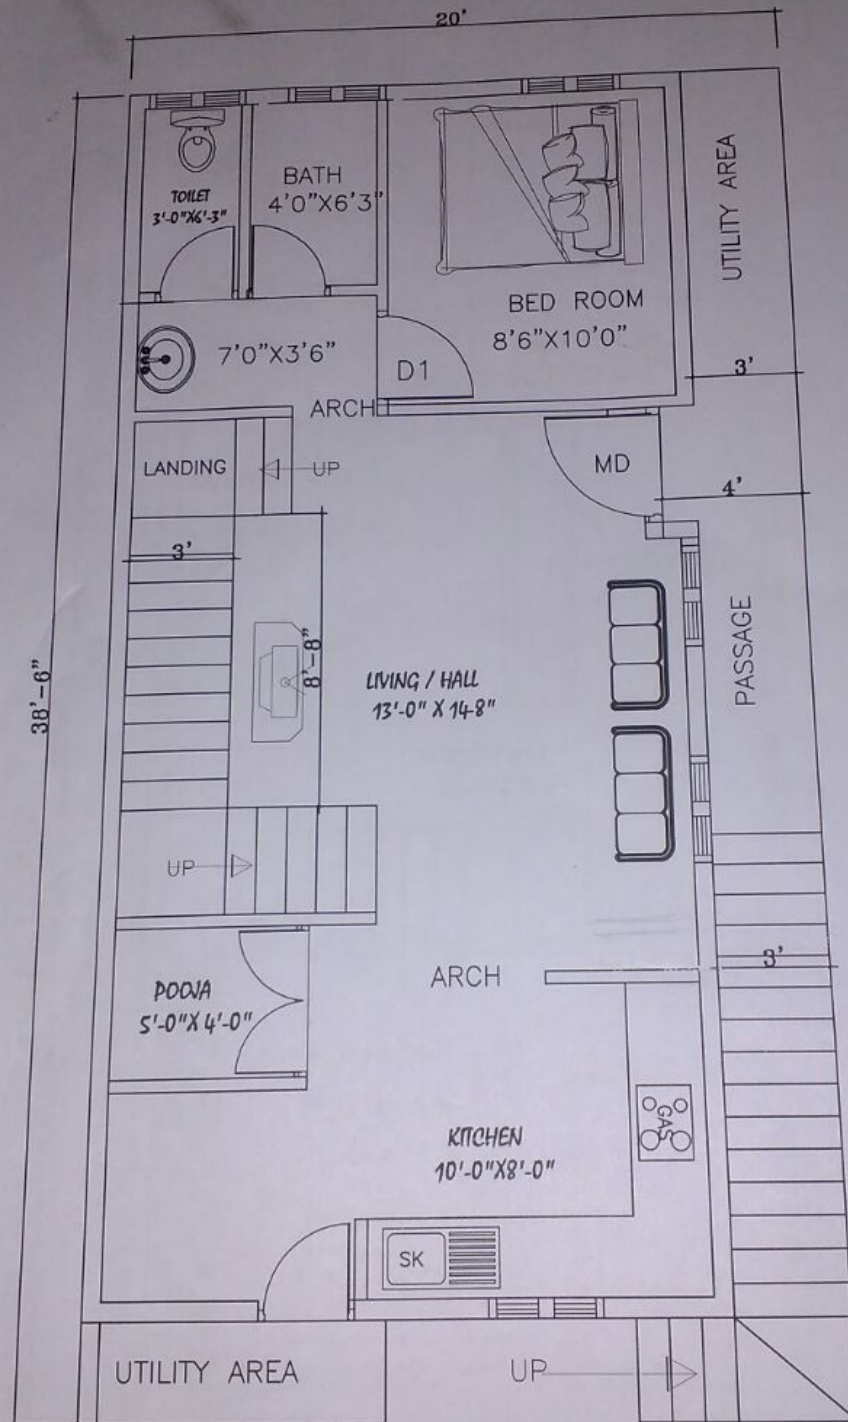

PROPOSED FIRST FLOOR FINAL PLAN-

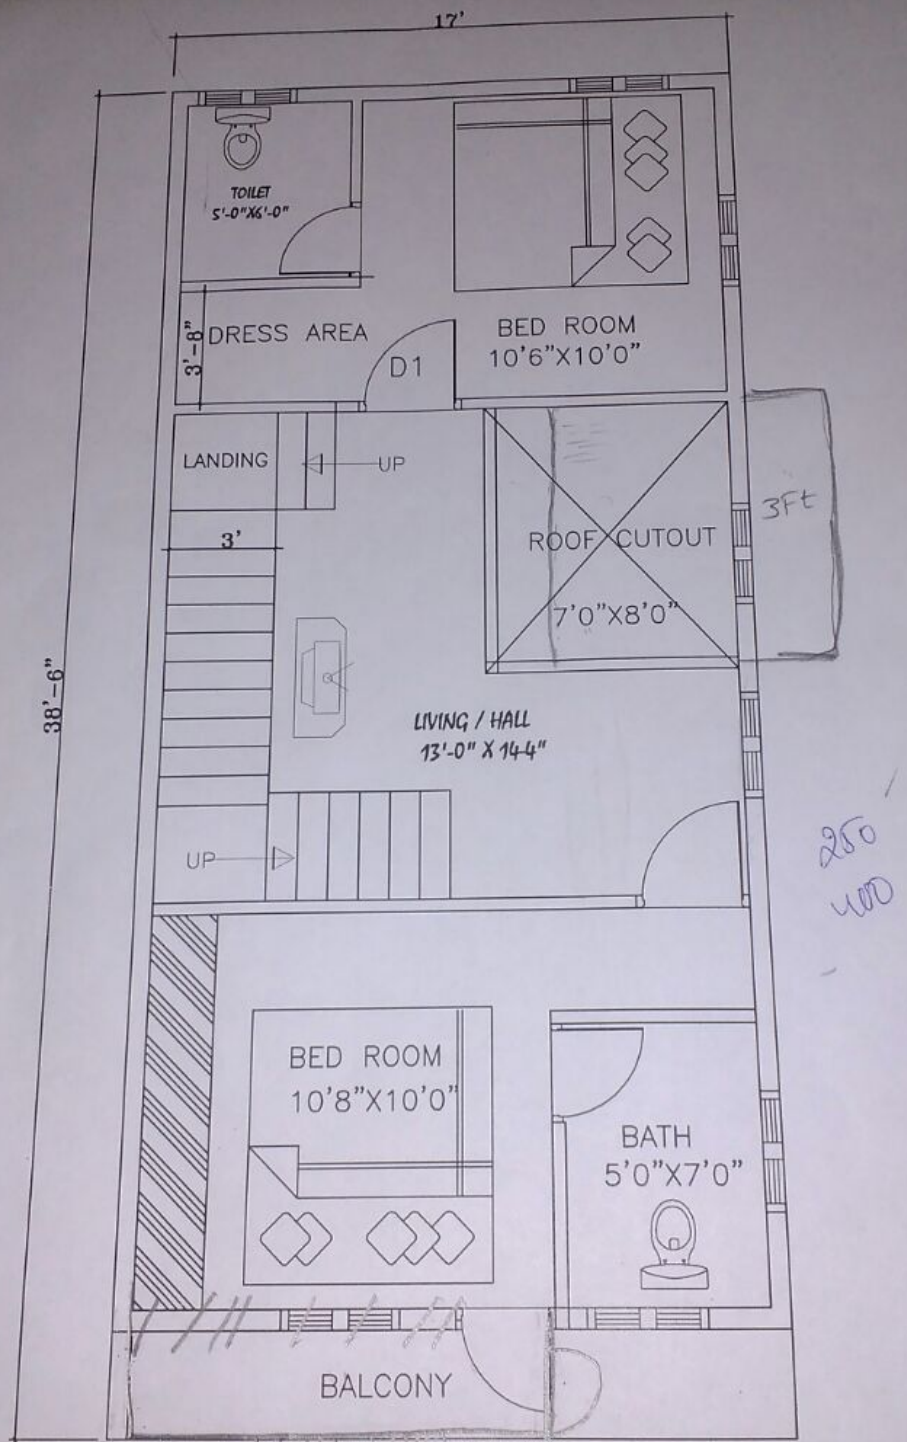

PROPOSED SECOND FLOOR FINAL PLAN-